

GLMV Architecture

9229 Ward Parkway, Ste. 210  
Kansas City, MO 64114  
Tel: (816) 444-4200

www.glmv.com

NOT FOR CONSTRUCTION

© 2016 GLMV Architecture, Inc.  
All work herein is the exclusive property of GLMV Architecture, Inc. and is not to be copied or used in any way without the express written consent of GLMV Architecture, Inc. All drawings, specifications, ideas, designs and arrangements appearing herein constitute the original and unpublished work of GLMV Architecture, Inc.


# JOPLIN PUBLIC SAFETY TRAINING FACILITY

5102 SWEDE LANE, JOPLIN, MO

MARK	DATE	DESCRIPTION

FLOOR PLAN

JOB NO.	13061.000	<b>A1</b>
DATE	04-12-2016	
DRAWN	Author	DWG. OF
CHECKED	Checker	

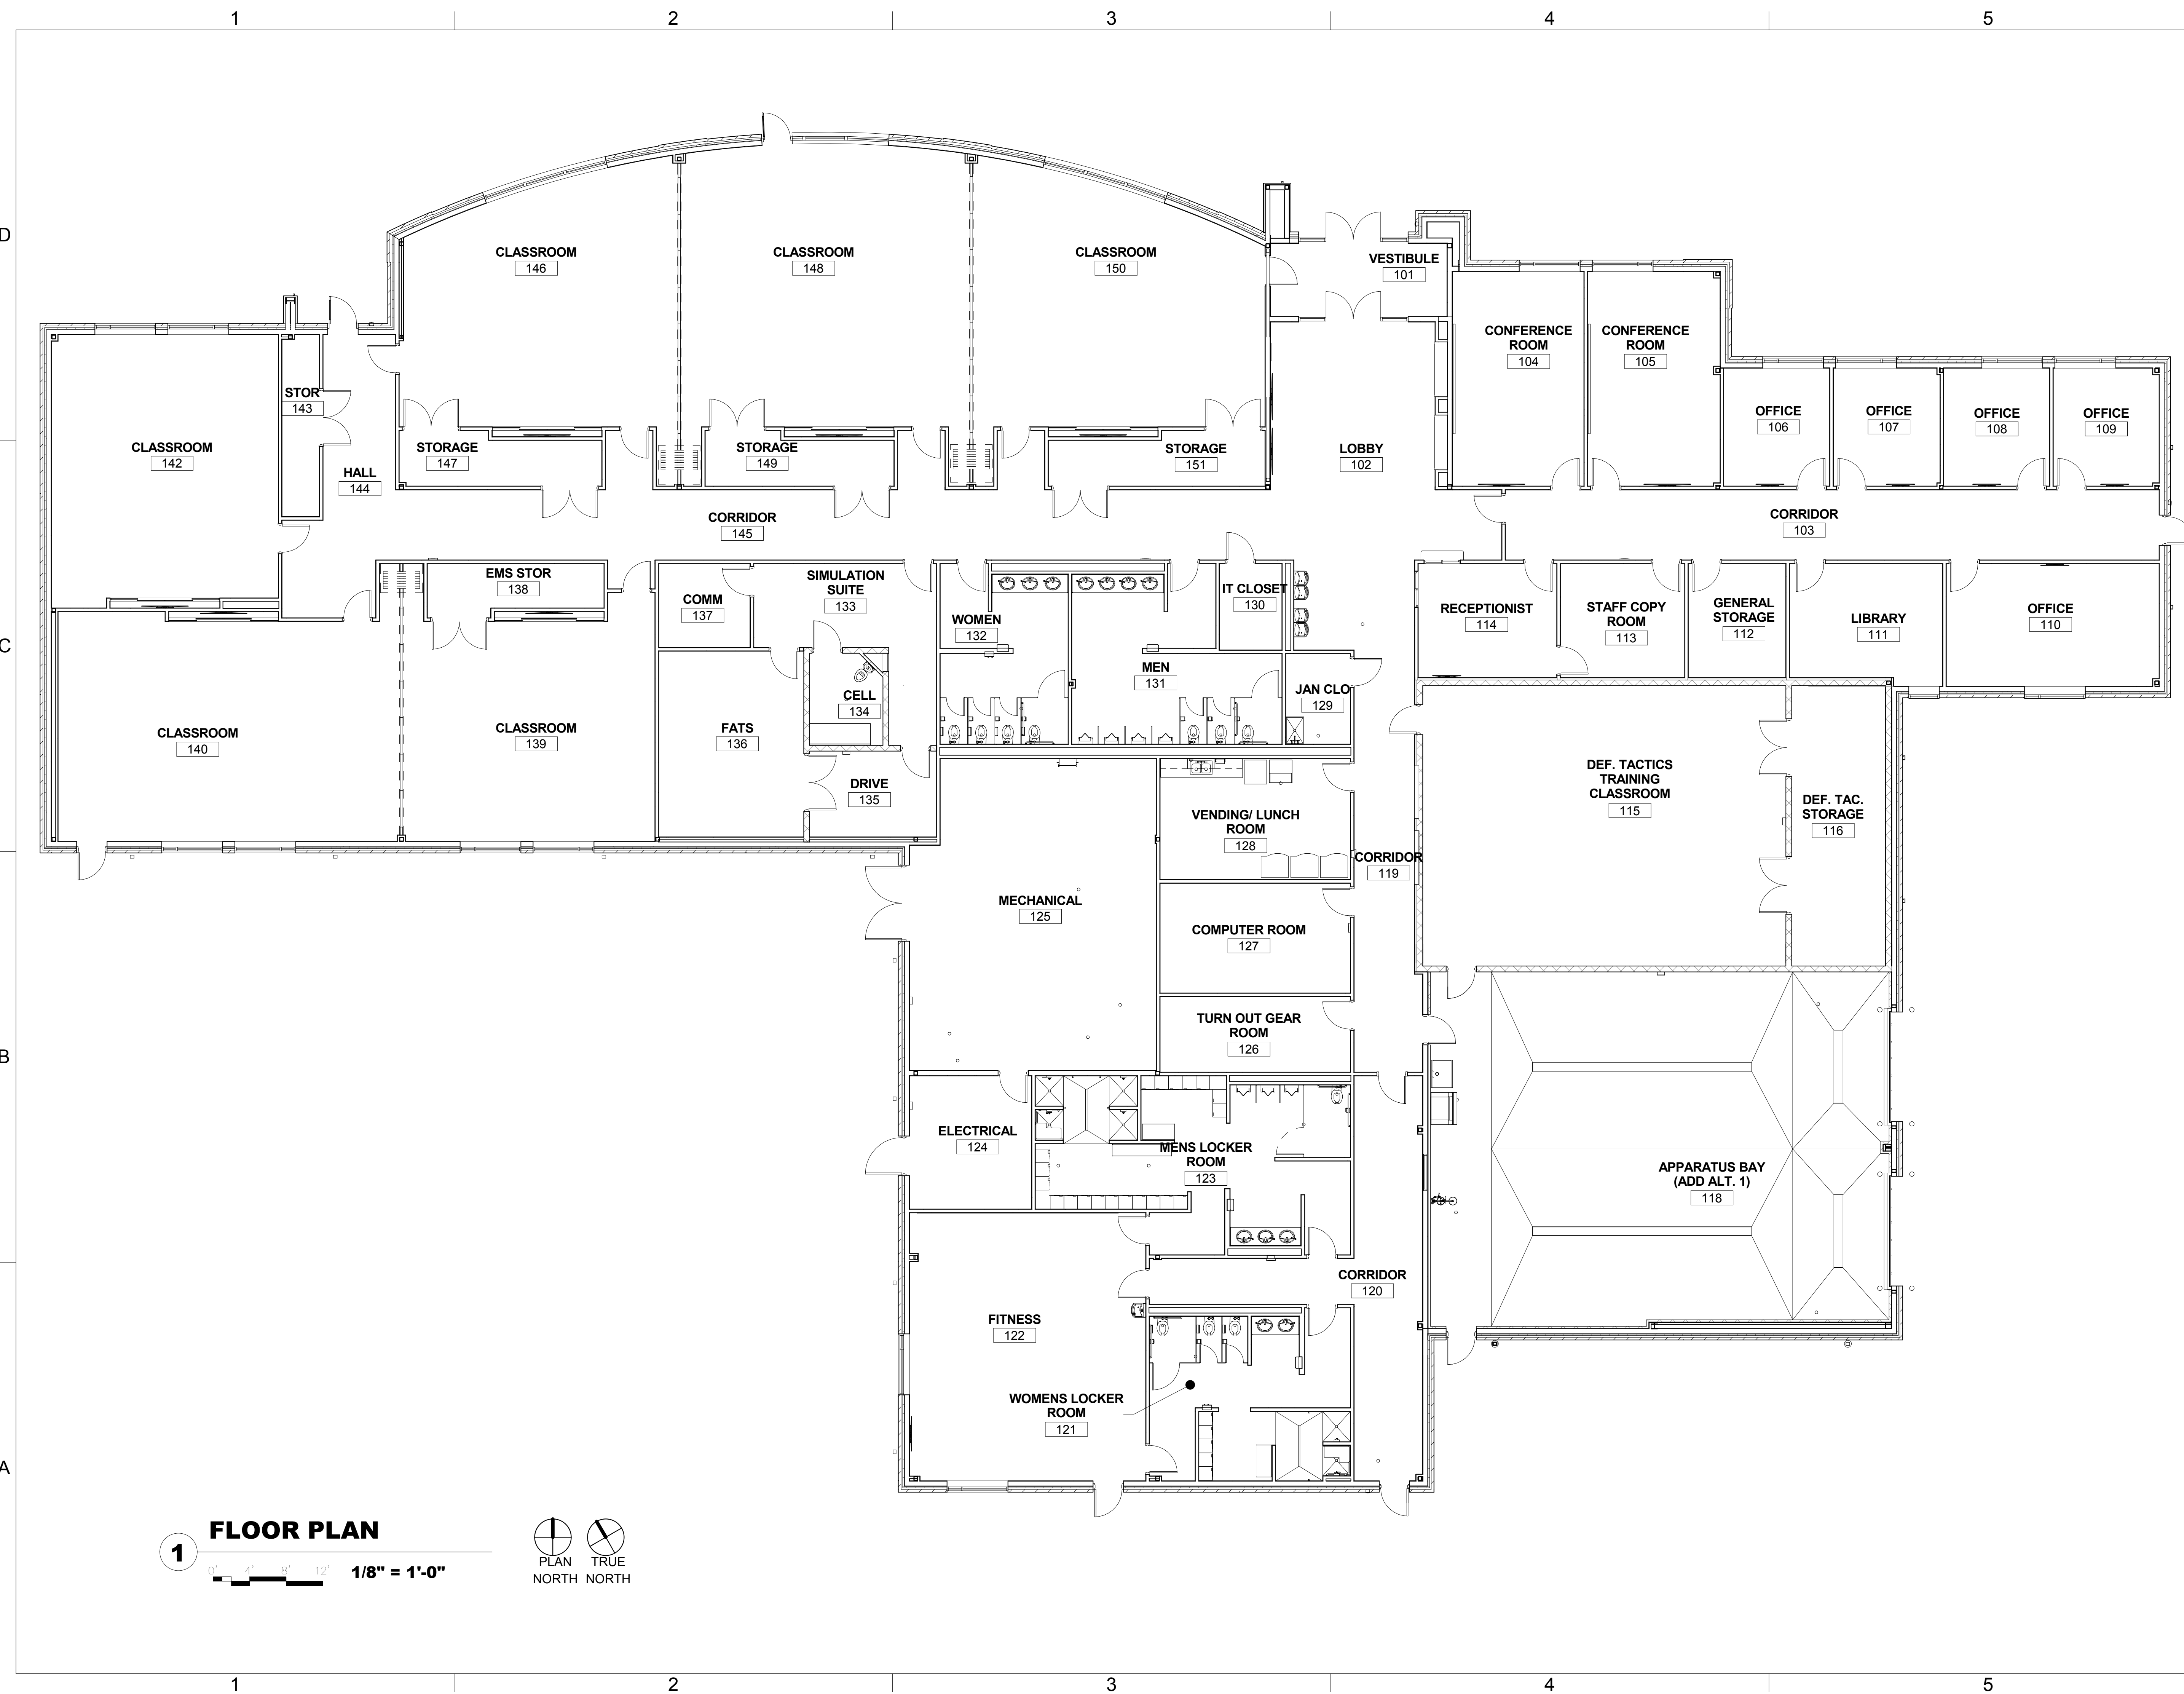

**1 FLOOR PLAN**

0' 4' 8' 12' 1/8" = 1'-0"

PLAN NORTH TRUE NORTH

4/12/2016 7:16:48 AM C:\Users\Administrator\Documents\13061\_JOPLIN-MASTER\_dyanpkemer.rvt

NOT FOR CONSTRUCTION

NOT FOR CONSTRUCTION